


**Location Plan**  
Scale 1:1250

FRANCIS GROVE



**Demise Plan - Second Floor**  
Scale 1:200

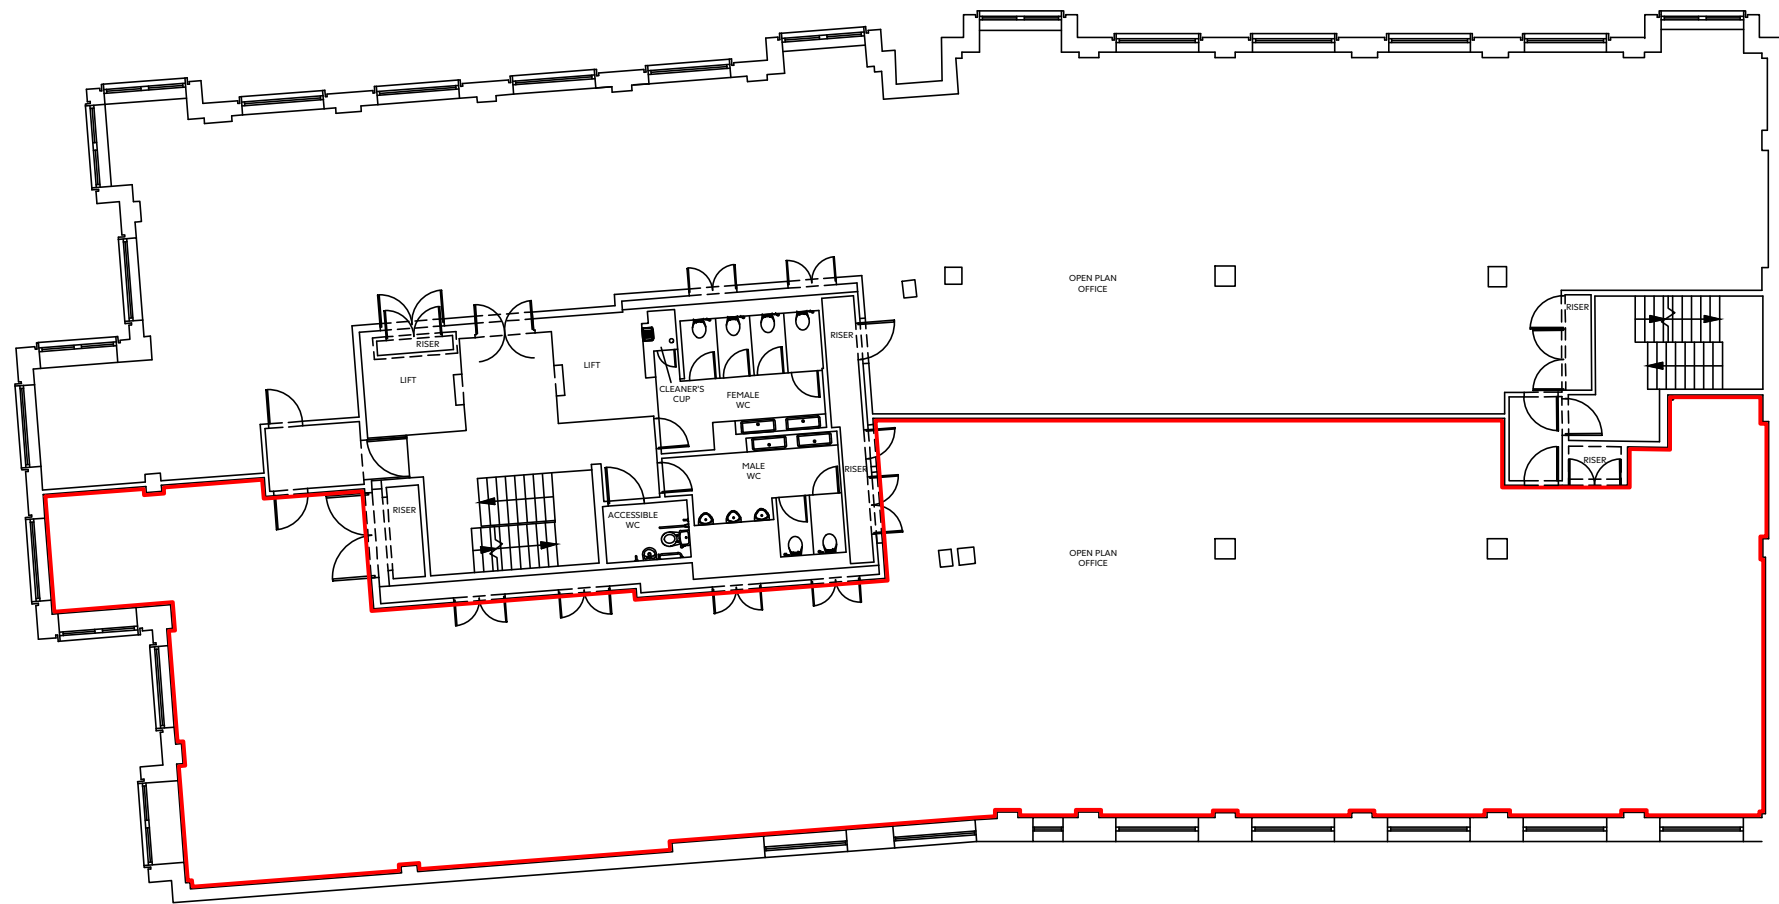

**NOTES**

- 1) ALL DIMENSIONS TO BE CHECKED ON SITE AND NOT SCALED FROM THIS DRAWING.
- 2) HOLLIS SHALL BE INFORMED IN WRITING OF ANY DISCREPANCIES.
- 3) ALL DIMENSIONS ARE IN METRES ONLY.
- 4) PLAN CONTAINS ORDNANCE SURVEY MAP DATA ©CROWN COPYRIGHT 2020. ALL RIGHTS RESERVED. LICENSE NUMBER 100022432

**KEY**

— Demise Line

REVISIONS

REV.	DATE	AMENDMENTS	INITIAL

THIS DRAWING IS FOR THE FOLLOWING PURPOSE ONLY:  
 PRELIMINARY  TENDER  CONSTRUCTION   
 SKETCH  MEASURED SURVEY  CONTRACT

TITLE  
Lease Plan  
Second Floor

CLIENT

Lambert Smith Hampton  
UK House, 180 Oxford Street  
London  
W1D 1NN

PROJECT NAME

22 Worple Road  
Wimbledon  
London  
SW19 4DD

**HOLLIS**



Battersea Studios  
80-82 Silverthorne Road  
London  
SW8 3HE

T +44 20 7622 9555  
W hollisglobal.com

DATE	20.08.2020	DRAWN BY	NH
SCALE	As Shown @A3	CHECKED	TP
PROJECT	91208	ORIGINATOR	HLS
		VOLUME/ZONE/BLDG	00
		LEVEL	02
		FILE TYPE	M2
DISCIPLINE/ROLE	G	NUMBER	10700
		STATUS	A7
		REVISION	---

